


WINDCREST INDUSTRIAL PARK, 2ND. FILING

AN ADDITION TO THE CITY OF ODESSA, BEING A SUBDIVISION OF
9.062 ACRES OF LAND IN SECTION 40, BLOCK 42, T-2-S, T.&P. RY. CO. SURVEY,
ECTOR COUNTY, TEXAS

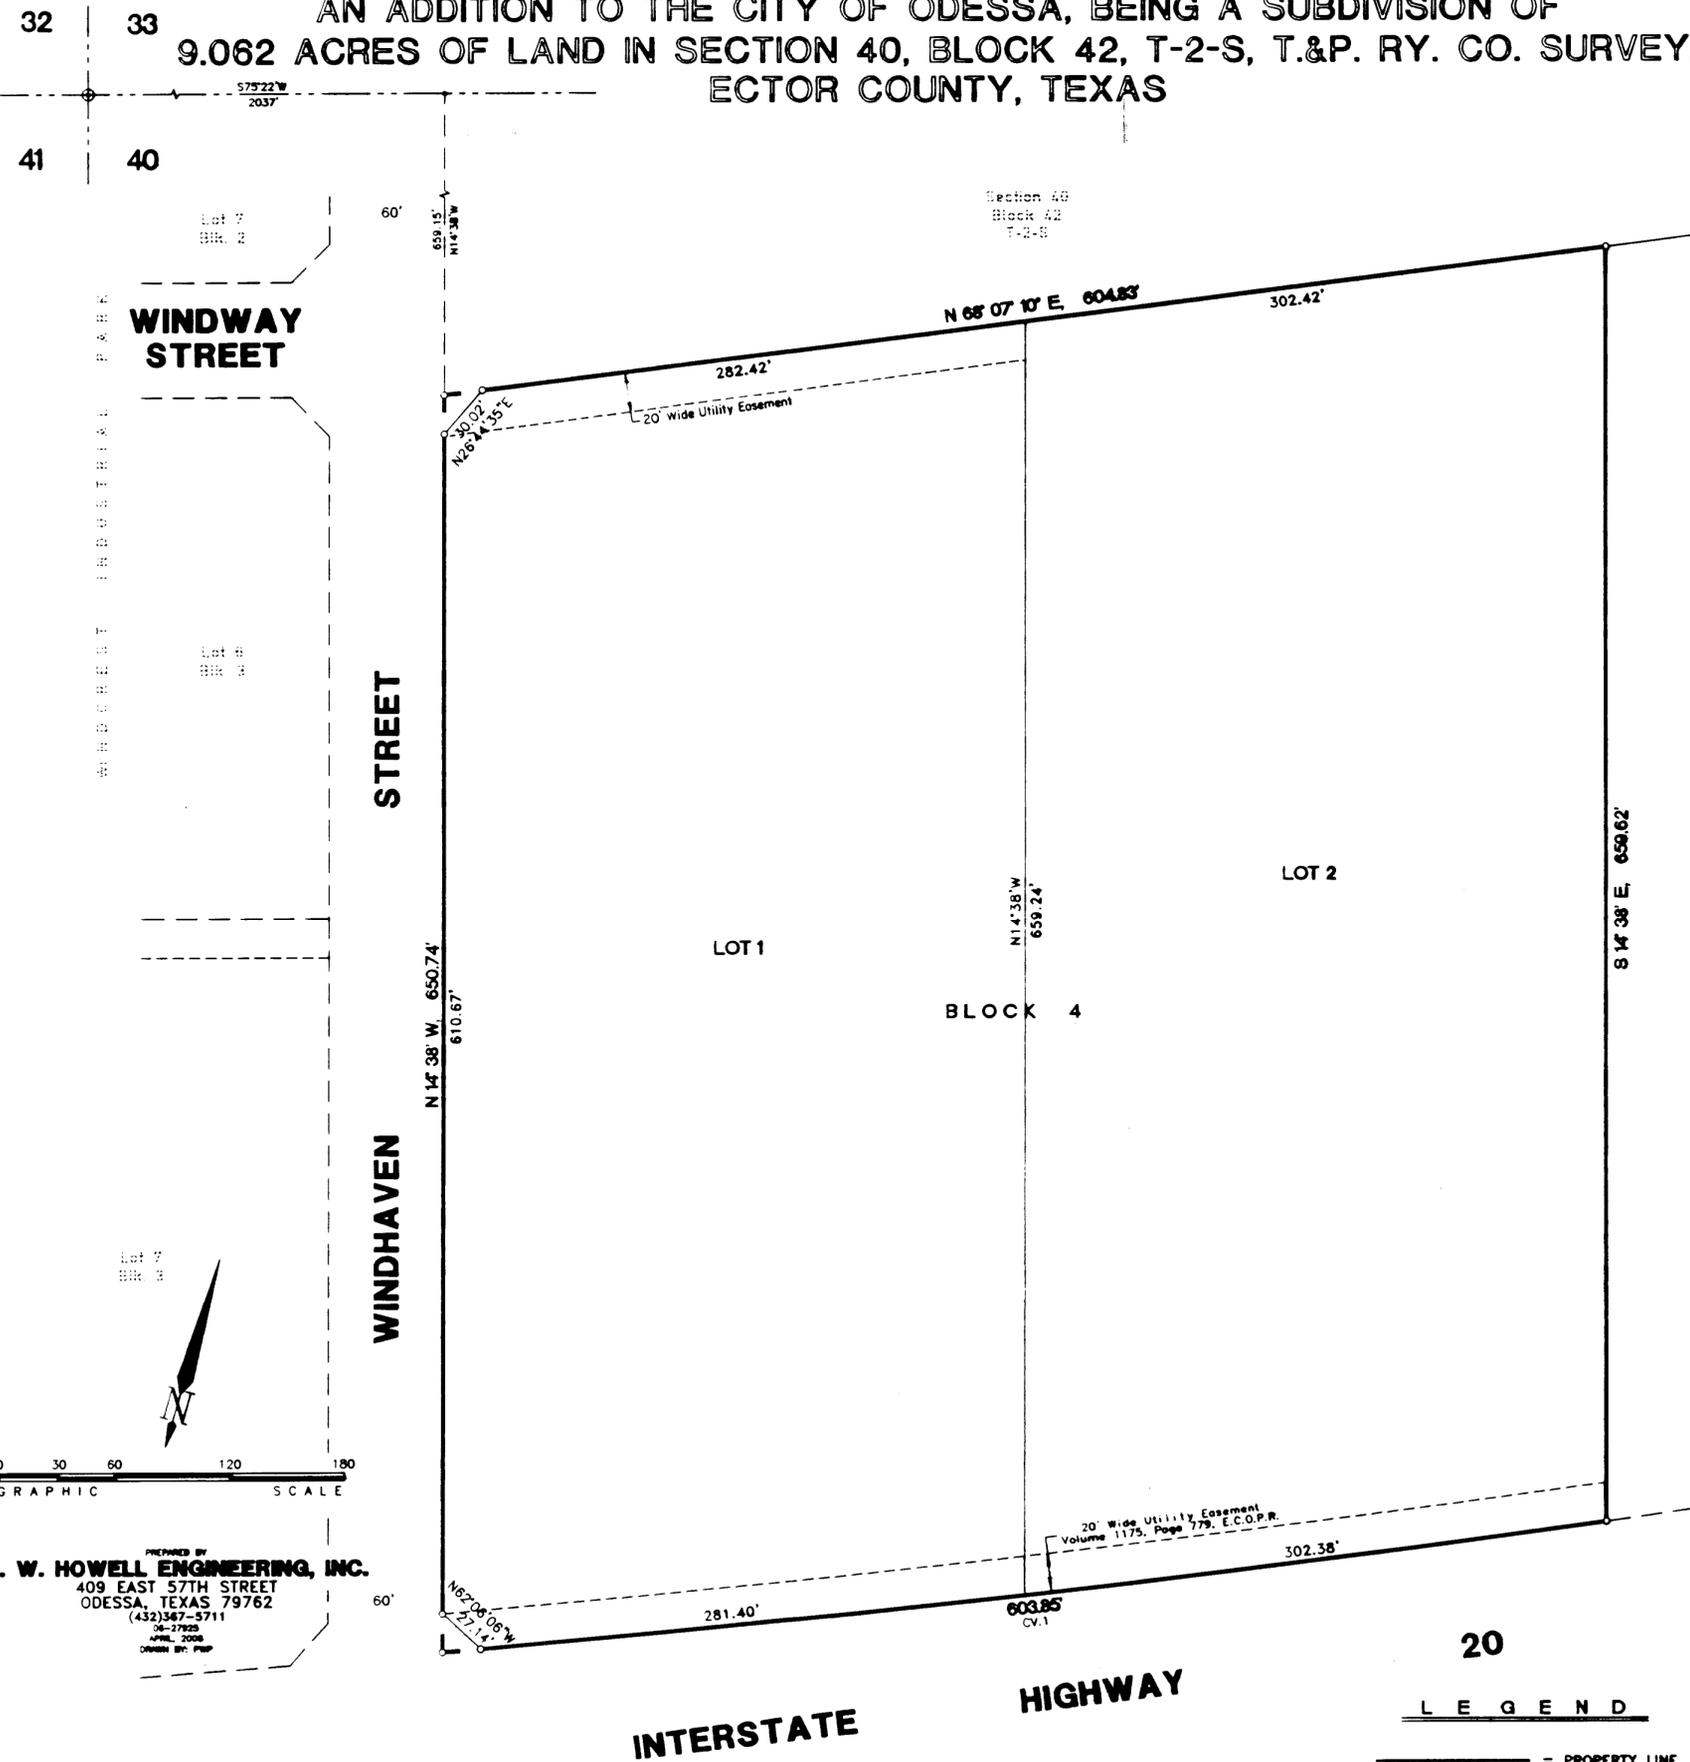

PREPARED BY
S. W. HOWELL ENGINEERING, INC.
409 EAST 57TH STREET
ODESSA, TEXAS 79762
(432)367-5711
06-27925
APRIL, 2006
DRAWN BY: PWP

CURVE DATA						
NO.	DELTA ANGLE	RADIUS	TANGENT	LENGTH	CHORD DEARING	CHORD DISTANCE
1	0°03'34"	11309.19	-	603.85'	S68°57'21" W	603.78'

- 20**
- LEGEND**
- = PROPERTY LINE
 - = PROPERTY CORNER
 - ⊙ = SECTION CORNER

06-37P
H

STATE OF TEXAS:
COUNTY OF ECTOR:

KNOW ALL MEN BY THESE PRESENTS THAT WE, THE UNDERSIGNED, BEING THE PRESENT OWNERS OF THE LAND SHOWN ON THIS PLAT AND DESIGNATED AS "WINDCREST INDUSTRIAL PARK, 2ND. FILING, AN ADDITION TO THE CITY OF ODESSA, BEING A SUBDIVISION OF 9.062 ACRES OF LAND IN SECTION 40, BLOCK 42, T-2-S, T.&P. RY. CO. SURVEY, ECTOR COUNTY, TEXAS", AND WHOSE NAMES ARE SUBSCRIBED HERETO, DO HEREBY DEDICATE TO THE USE OF THE PUBLIC FOREVER ALL STREETS, ALLEYS, WATER COURSES, EASEMENTS, AND PLACES SHOWN THEREON FOR THE PURPOSE AND CONSIDERATION THEREIN EXPRESSED, AND AN EASEMENT OF INGRESS AND EGRESS, FOR GARBAGE AND TRASH COLLECTION PURPOSES IS HEREBY GRANTED.

[Signature]
RANDALL CAPPS

[Signature]
WEST TEXAS PUMP & EQUIPMENT, INC.
BY: RAY SHERROD, VICE PRESIDENT

STATE OF TEXAS:
COUNTY OF ECTOR: MIDLAND:
THIS INSTRUMENT WAS ACKNOWLEDGED BEFORE ME ON June 9, 2006, BY RANDALL CAPPS.

12-19-06
MY COMMISSION EXPIRES

[Signature]
NOTARY PUBLIC, STATE OF TEXAS
Patti L. Pullen
PRINTED NAME OF NOTARY

STATE OF TEXAS:
COUNTY OF ECTOR: MIDLAND:
THIS INSTRUMENT WAS ACKNOWLEDGED BEFORE ME ON June 9, 2006, BY RAY SHERROD, VICE PRESIDENT OF WEST TEXAS PUMP & EQUIPMENT, INC.

12-19-06
MY COMMISSION EXPIRES

[Signature]
NOTARY PUBLIC, STATE OF TEXAS
Patti L. Pullen
PRINTED NAME OF NOTARY

STATE OF TEXAS:
COUNTY OF ECTOR:

KNOW ALL MEN BY THESE PRESENTS THAT I, S. W. HOWELL, A REGISTERED PROFESSIONAL LAND SURVEYOR OF THE STATE OF TEXAS, DO HEREBY CERTIFY THAT I PREPARED THIS PLAT FROM AN ACTUAL AND ACCURATE SURVEY OF THE LAND AND THAT THE CORNER MONUMENTS SHOWN HEREON WERE PROPERLY PLACED UNDER MY SUPERVISION.

DATED: May 18, 2006

[Signature]
S. W. HOWELL
REGISTERED PROFESSIONAL LAND SURVEYOR

CERTIFICATE OF DIRECTOR OF PUBLIC WORKS

I HEREBY CERTIFY THAT ALL REQUIREMENTS OF THE "URBAN DEVELOPMENT ORDINANCE" CONCERNING SUBMISSION AND/OR APPROVAL OF INFORMATION AND DATA TO THE DIRECTOR OF PUBLIC WORKS AND THE CITY ENGINEER, REQUIRED FOR FINAL PLAT APPROVAL, HAVE BEEN COMPLIED WITH FOR THIS SUBMISSION.

DATED: July 5, 2006

[Signature]
DIRECTOR OF PUBLIC WORKS

APPROVED THIS 1st DAY OF JUNE, 2006, BY THE PLANNING COMMISSION OF THE CITY OF ODESSA, TEXAS.

[Signature] CHAIRMAN
[Signature] DIRECTOR OF PLANNING

FILED FOR RECORD THIS 7th DAY OF July, 2006, 11:22 A.M.,
RECORDED THIS 7th DAY OF July, 2006, 11:22 A.M., IN
CABINET B, PAGE 156, ECTOR COUNTY PLAT RECORDS.

[Signature]
COUNTY CLERK OF ECTOR COUNTY, TEXAS

13404500