


REPLAT OF
 LOTS 12 THRU 16, BLOCK 2,
 OF THE REPLAT OF LOTS 4 THRU 9,
 BLOCK 1, AND ALL OF BLOCKS 2 AND 3,
WINWOOD ADDITION
 ODESSA, TEXAS

WINWOOD ADDITION

FILED FOR RECORD ON THIS 21 DAY
 OF March 1966, AT 3 P.M.
 RECORDED THIS 21 DAY OF March
 1966, AT 3 P.M. IN VOL. 13, PAGE
24, ECTOR CO. PLAT RECORDS.

Edna Smith
 COUNTY CLERK

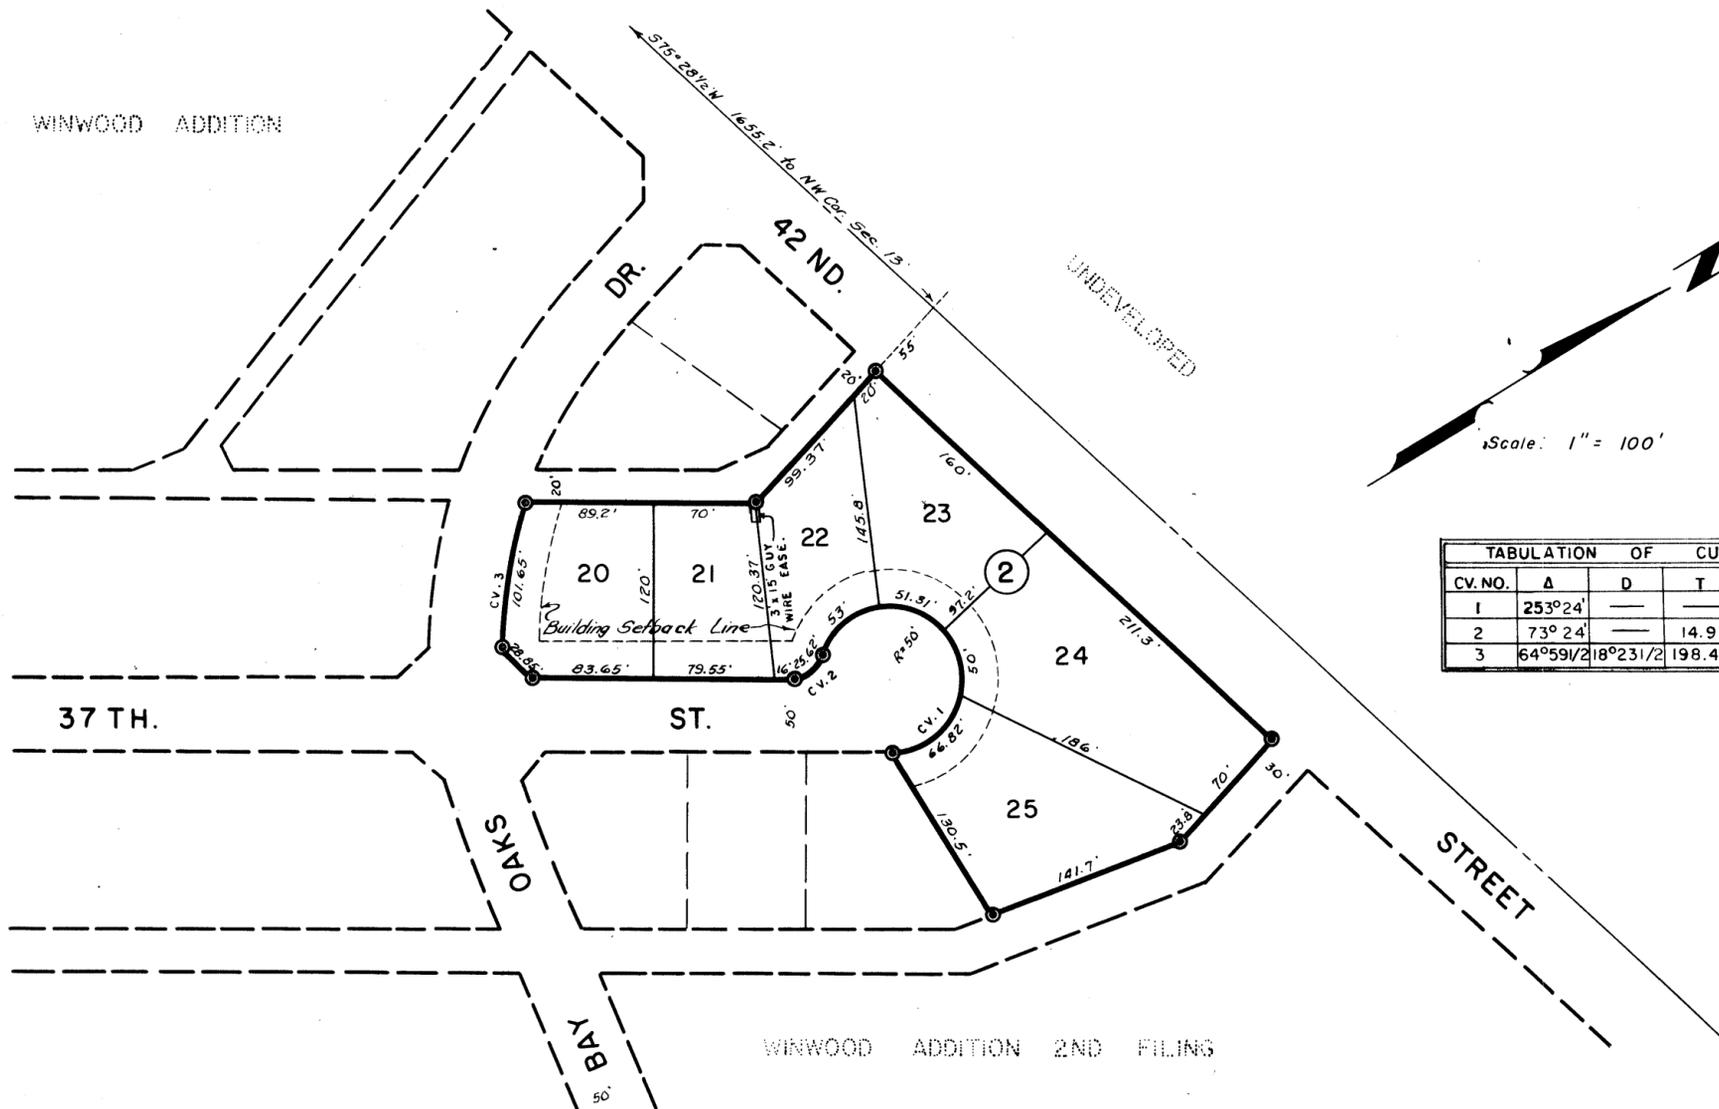

TABULATION OF CURVE DATA					
CV. NO.	Δ	D	T	R	L
1	253° 24'	—	—	50'	221.13'
2	73° 24'	—	14.91'	20'	25.62'
3	64° 59' 1/2"	18° 23' 1/2"	198.45	311.5'	353.38'

WINWOOD ADDITION 2ND FILING

STATE OF TEXAS:
 COUNTY OF ECTOR:

KNOW ALL MEN BY THESE PRESENTS

THAT WE, THE UNDERSIGNED, BEING THE PRESENT OWNERS OF THE ABOVE DESCRIBED PROPERTY DO HEREBY CAUSE THE SAME TO BE REPLATTED AS SHOWN HEREON AND DO HEREBY DESIGNATE SAID PLAT AS "REPLAT OF LOTS 12 THRU 16, BLOCK 2, OF THE REPLAT OF LOTS 4 THRU 9, BLOCK 1, AND ALL OF BLOCKS 2 AND 3, WINWOOD ADDITION," ODESSA, TEXAS.

WITNESS OUR HANDS AT ODESSA, TEXAS, ON THIS 11th DAY OF MARCH 1966

BY: Glenn W. Casey PRESIDENT
 ATTEST: Beth Seeger ASST. SECRETARY
 GLENN W. CASEY CONSTRUCTION INC.

BY: Glen D. McDaniel PRESIDENT
 DORSEY HOMES INC.

STATE OF TEXAS:
 COUNTY OF ECTOR:

BEFORE ME THE UNDERSIGNED AUTHORITY

A NOTARY PUBLIC IN AND FOR THE STATE OF TEXAS ON THIS DAY PERSONALLY APPEARED GLEN W. CASEY, KNOWN TO ME TO BE THE PERSON AND OFFICER WHOSE NAME IS SUBSCRIBED TO THE FOREGOING INSTRUMENT AND ACKNOWLEDGED TO ME THAT THE SAME WAS THE ACT OF SAID GLEN W. CASEY CONSTRUCTION INC. A TEXAS CORPORATION AND THAT HE EXECUTED THE SAME AS THE ACT OF SAID CORPORATION FOR THE PURPOSES AND CONSIDERATIONS THEREIN EXPRESSED AND IN THE CAPACITY THEREIN STATED.

GIVEN UNDER MY HAND AND SEAL OF OFFICE ON THIS 11th DAY OF MARCH 1966

Gene L. Jernett Jr.
 NOTARY PUBLIC

STATE OF TEXAS:
 COUNTY OF ECTOR:

BEFORE ME THE UNDERSIGNED AUTHORITY

A NOTARY PUBLIC IN AND FOR THE STATE OF TEXAS ON THIS DAY PERSONALLY APPEARED C. D. McDANIEL, KNOWN TO ME TO BE THE PERSON AND OFFICER WHOSE NAME IS SUBSCRIBED TO THE FOREGOING INSTRUMENT AND ACKNOWLEDGED TO ME THAT THE SAME WAS THE ACT OF SAID DORSEY HOMES INC., A TEXAS CORPORATION AND THAT HE EXECUTED THE SAME AS THE ACT OF SAID CORPORATION FOR THE PURPOSES AND CONSIDERATIONS THEREIN EXPRESSED AND IN THE CAPACITY THEREIN STATED.


GIVEN UNDER MY HAND AND SEAL OF OFFICE ON THIS 11th DAY OF MARCH 1966

Gene L. Jernett Jr.
 NOTARY PUBLIC

STATE OF TEXAS:
 COUNTY OF ECTOR:

I, KENNETH E. ESMOND, A REGISTERED PUBLIC SURVEYOR OF THE STATE OF TEXAS DO HEREBY CERTIFY THAT THIS PLAT REPRESENTS A SURVEY MADE BY ME ON THE GROUND AND THAT THE LINES AND DIMENSIONS ARE TRUE AND CORRECT TO THE BEST OF MY KNOWLEDGE AND BELIEF.
 DATED: MARCH 10, 1966.

Kenneth E. Esmond
 KENNETH E. ESMOND

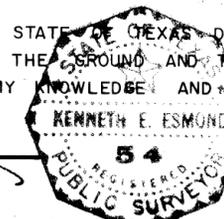

THIS PLAT IS HEREBY APPROVED ON THIS 3RD DAY OF FEBRUARY 1966.

APPROVED: Chas L. Walker CHAIRMAN PLANNING BOARD
 APPROVED: Robert Saunders MAYOR

NOTED BY: W.E. Routh CITY MANAGER
 NOTED BY: Paul M. West CITY ENGINEER

NOTED BY: J. L. Wilkerson CITY PLANNING ENGINEER
 ATTEST: Gene L. Jernett Jr. CITY SECRETARY