


REPLAT OF LOT 18, BLOCK 9, WINWOOD ADDITION 2ND FILING ODESSA, TEXAS

FILED FOR RECORD ON THIS 13 DAY OF Dec 1967, AT 4 P.M. RECORDED THIS 13 DAY OF Dec 1967, AT 4 P.M. IN VOL. 14 PAGE 14 ECTOR COUNTY PLAT RECORDS

Elena Smith COUNTY CLERK

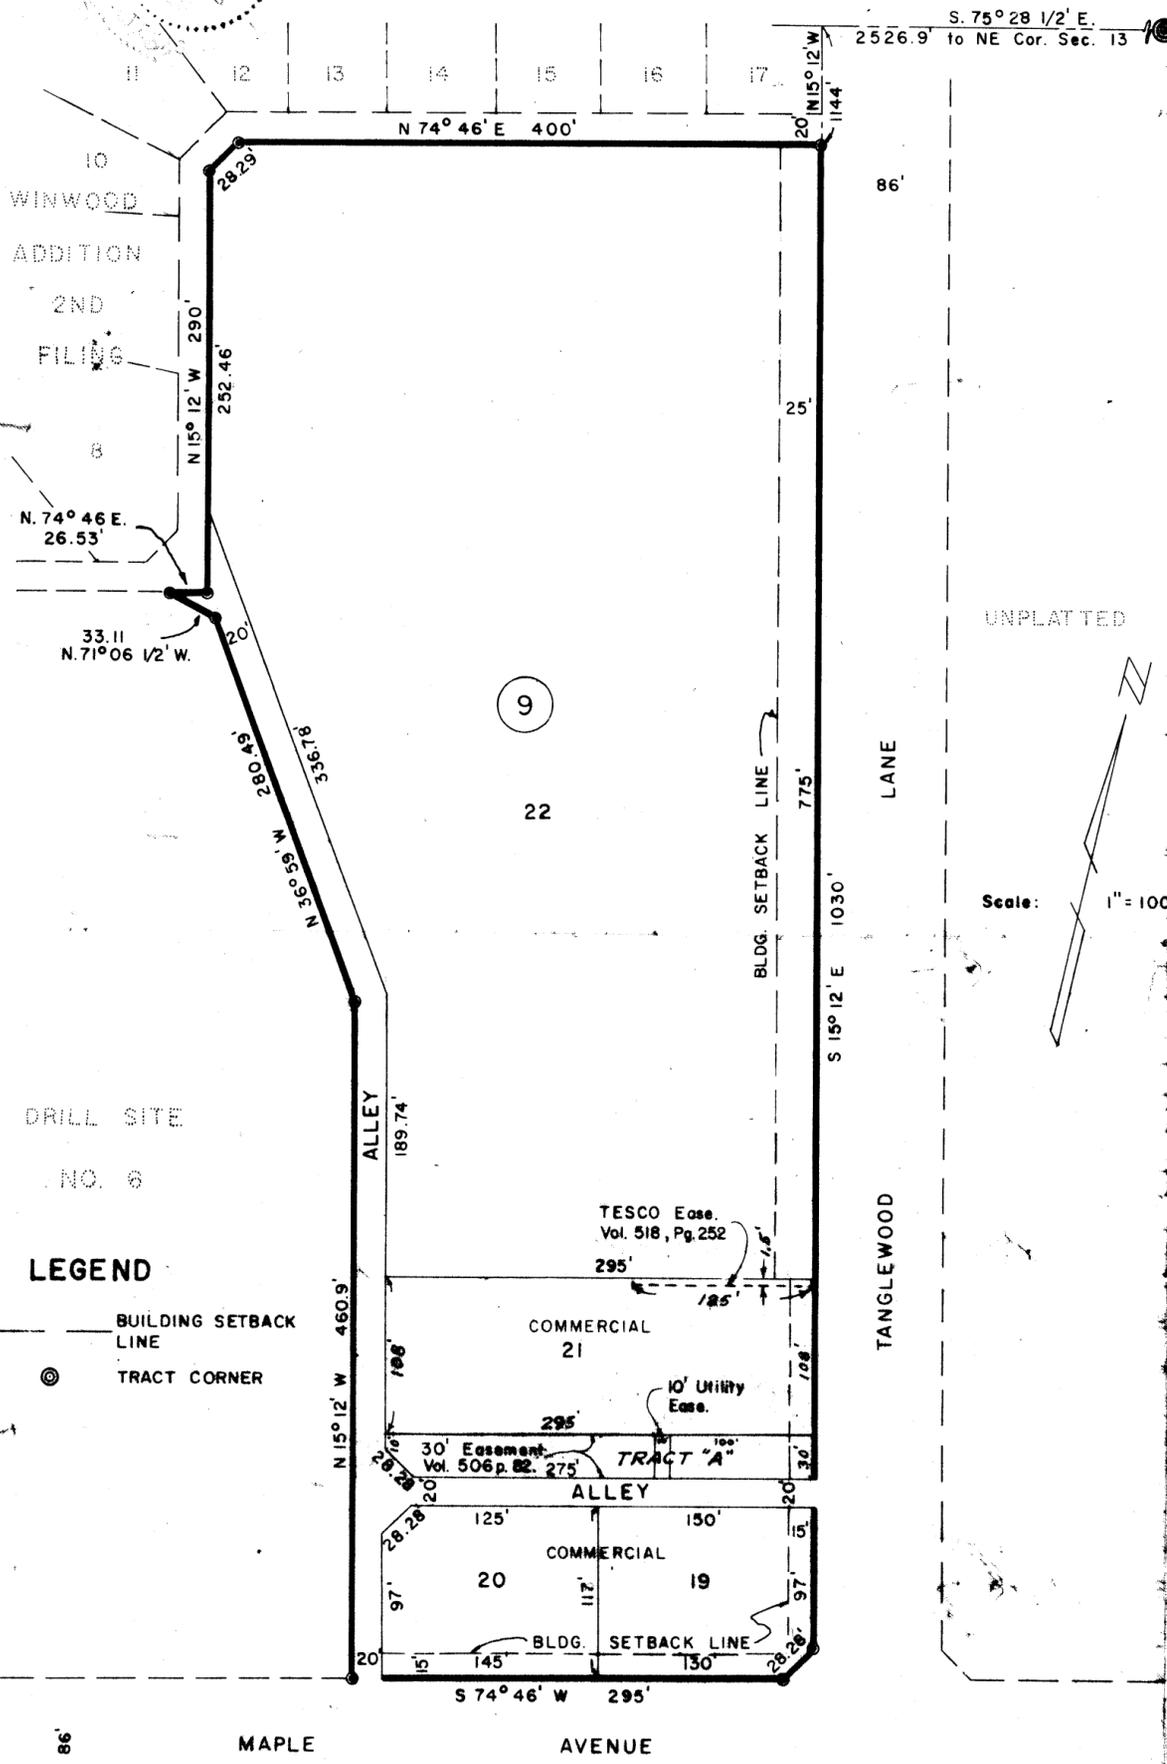

STATE OF TEXAS: COUNTY OF ECTOR: I, KENNETH E. ESMOND, A REGISTERED PUBLIC SURVEYOR OF THE STATE OF TEXAS DO HEREBY CERTIFY THAT THE PLAT HEREON REPRESENTS A SURVEY MADE BY ME ON THE GROUND AND THAT THE LINES AND DIMENSIONS ARE TRUE AND CORRECT TO THE BEST OF MY KNOWLEDGE AND BELIEF.

DATED: Sept. 25, 1967

Kenneth E. Esmond KENNETH E. ESMOND



STATE OF TEXAS COUNTY OF ECTOR: KNOW ALL MEN BY THESE PRESENTS

THAT WE, THE UNDERSIGNED, BEING, THE PRESENT OWNERS OF THE DESCRIBED PROPERTY HAVE CAUSED THE SAME TO BE REPLATTED AS SHOWN HEREON AND DO HEREBY DESIGNATE SAID PLAT AS "REPLAT OF LOT 18, BLOCK 9, WINWOOD ADDITION 2ND FILING", ODESSA, TEXAS, AND DO HEREBY DEDICATE THE ALLEY AND EASEMENTS TO THE PUBLIC FOR ITS USE, BUT IN THE EVENT SAID ALLEY AND EASEMENTS CEASE TO BE USED AS SUCH THE TITLE THERETO SHALL REVERT TO US, OUR HEIRS AND ASSIGNS, AND DO FURTHER GRANT MINERAL LESSEES THE USE OF THE ALLEY AS HEREON DEDICATED FOR RIGHTS OF EGRESS AND INGRESS FOR LAYING PIPE LINES, TELEPHONE AND TELEGRAPH LINES THEREIN, AND FURTHER PROVIDE THAT THE PIPE LINE EASEMENTS AND THE EASEMENTS FOR THE ERECTION OF TELEPHONE AND ELECT. LINES THEREIN REFERRED TO SHALL EXIST FOR AND INURE TO THE BENEFIT OF THE MINERAL FEE OWNERS & ANY SUBSEQUENT HOLDER OF AN OIL, GAS & MINERAL LEASE, OR A MINERAL LEASEHOLD ESTATE FROM THEM.

WITNESS OUR HANDS AT ODESSA, TEXAS ON THIS 27th DAY OF November, 1967. J.L. RHOADES AND ASSOCIATES INC.

BY J.L. Rhoades, President, Mary Helen Bryant, Secretary, THE SOUTHLAND CORPORATION. BY Dick Swanberg, Attorney-in-Fact for W.H. Rhoades & Individually. HUMBLE OIL & REFINING CO. BY William J. Poindexter, Agent & Attorney-in-Fact.

STATE OF TEXAS: COUNTY OF ECTOR: BEFORE ME THE UNDESIGNED AUTHORITY A NOTARY PUBLIC IN AND FOR THE STATE OF TEXAS ON THIS DAY PERSONALLY APPEARED DICK SWANBERG, KNOWN TO ME TO BE THE PERSON WHOSE NAME IS SUBSCRIBED TO THE FOREGOING INSTRUMENT, AND ACKNOWLEDGED TO ME THAT HE EXECUTED THE SAME FOR THE PURPOSES AND CONSIDERATION THEREIN EXPRESSED AND IN THE CAPACITY THEREIN STATED. GIVEN UNDER MY HAND AND SEAL OF OFFICE THIS 27th DAY OF November, 1967.

James J. Smith, Notary Public in and for Ector County

STATE OF TEXAS: COUNTY OF DALLAS: BEFORE ME THE UNDESIGNED AUTHORITY A NOTARY PUBLIC IN & FOR THE STATE OF TEXAS ON THIS DAY PERSONALLY APPEARED WILLIAM POINDEXTER KNOWN TO ME TO BE THE PERSON AND OFFICER WHOSE NAME IS SUBSCRIBED TO THE FOREGOING INSTRUMENT AND ACKNOWLEDGED TO ME THAT THE SAME WAS THE ACT OF SAID HUMBLE OIL & REFINING COMPANY, AND THAT HE EXECUTED THE SAME AS THE ACT OF SAID COMPANY FOR THE PURPOSES AND CONSIDERATIONS THEREIN EXPRESSED AND IN THE CAPACITY THEREIN STATED. GIVEN UNDER MY HAND AND SEAL OF OFFICE THIS 23 DAY OF Oct 1967.

James J. Smith, Notary Public in and for Dallas County, Texas

STATE OF TEXAS: COUNTY OF ECTOR: BEFORE ME THE UNDESIGNED AUTHORITY A NOTARY PUBLIC IN AND FOR THE STATE OF TEXAS ON THIS DAY PERSONALLY APPEARED J.L. RHOADES KNOWN TO ME TO BE THE PERSON AND OFFICER WHOSE NAME IS SUBSCRIBED TO THE FOREGOING INSTRUMENT AND ACKNOWLEDGED TO ME THAT THE SAME WAS THE ACT OF SAID RHOADES AND ASSOC. A TEXAS CORPORATION AND THAT HE EXECUTED THE SAME AS THE ACT OF SAID CORPORATION, FOR THE PURPOSE AND CONSIDERATIONS THEREIN EXPRESSED AND IN THE CAPACITY THEREIN STATED. GIVEN UNDER MY HAND AND SEAL OF OFFICE THIS 10th DAY OF Oct 1967.

James J. Smith, Notary Public in and for Ector County, Texas

THIS PLAT IS HEREBY APPROVED ON THIS 3RD DAY OF AUGUST 1967. APPROVED Mayor, City Manager, Chairman Planning Board.

NOTED BY Planning Engineer, City Engineer, Attest City Secretary.

STATE OF TEXAS: COUNTY OF DALLAS: BEFORE ME THE UNDESIGNED AUTHORITY A NOTARY PUBLIC IN AND FOR THE STATE OF TEXAS ON THIS DAY PERSONALLY APPEARED J.B. Longford KNOWN TO ME TO BE THE PERSON & OFFICER WHOSE NAME IS SUBSCRIBED TO THE FOREGOING INSTRUMENTS & ACKNOWLEDGED TO ME THAT THE SAME WAS THE ACT OF SAID SOUTHLAND CORP. A TEXAS CORP AND THAT HE EXECUTED THE SAME AS THE ACT OF SAID CORP. FOR THE PURPOSE & CONSIDERATIONS THEREIN EXPRESSED & IN THE CAPACITY THEREIN STATED. GIVEN UNDER MY HAND & SEAL OF OFFICE THIS 13th DAY OF November 1967. Barbara Hunt, Notary Public.