


**REPLAT OF 35.344 ACRES OF LAND BEING 34.804 ACRES OUT OF  
LOT 1, BLOCK 10, AND ALL OF LOT 6, BLOCK 10,  
WINWOOD ADDITION, 3RD FILING**  
AN ADDITION TO THE CITY OF ODESSA, ECTOR COUNTY, TEXAS

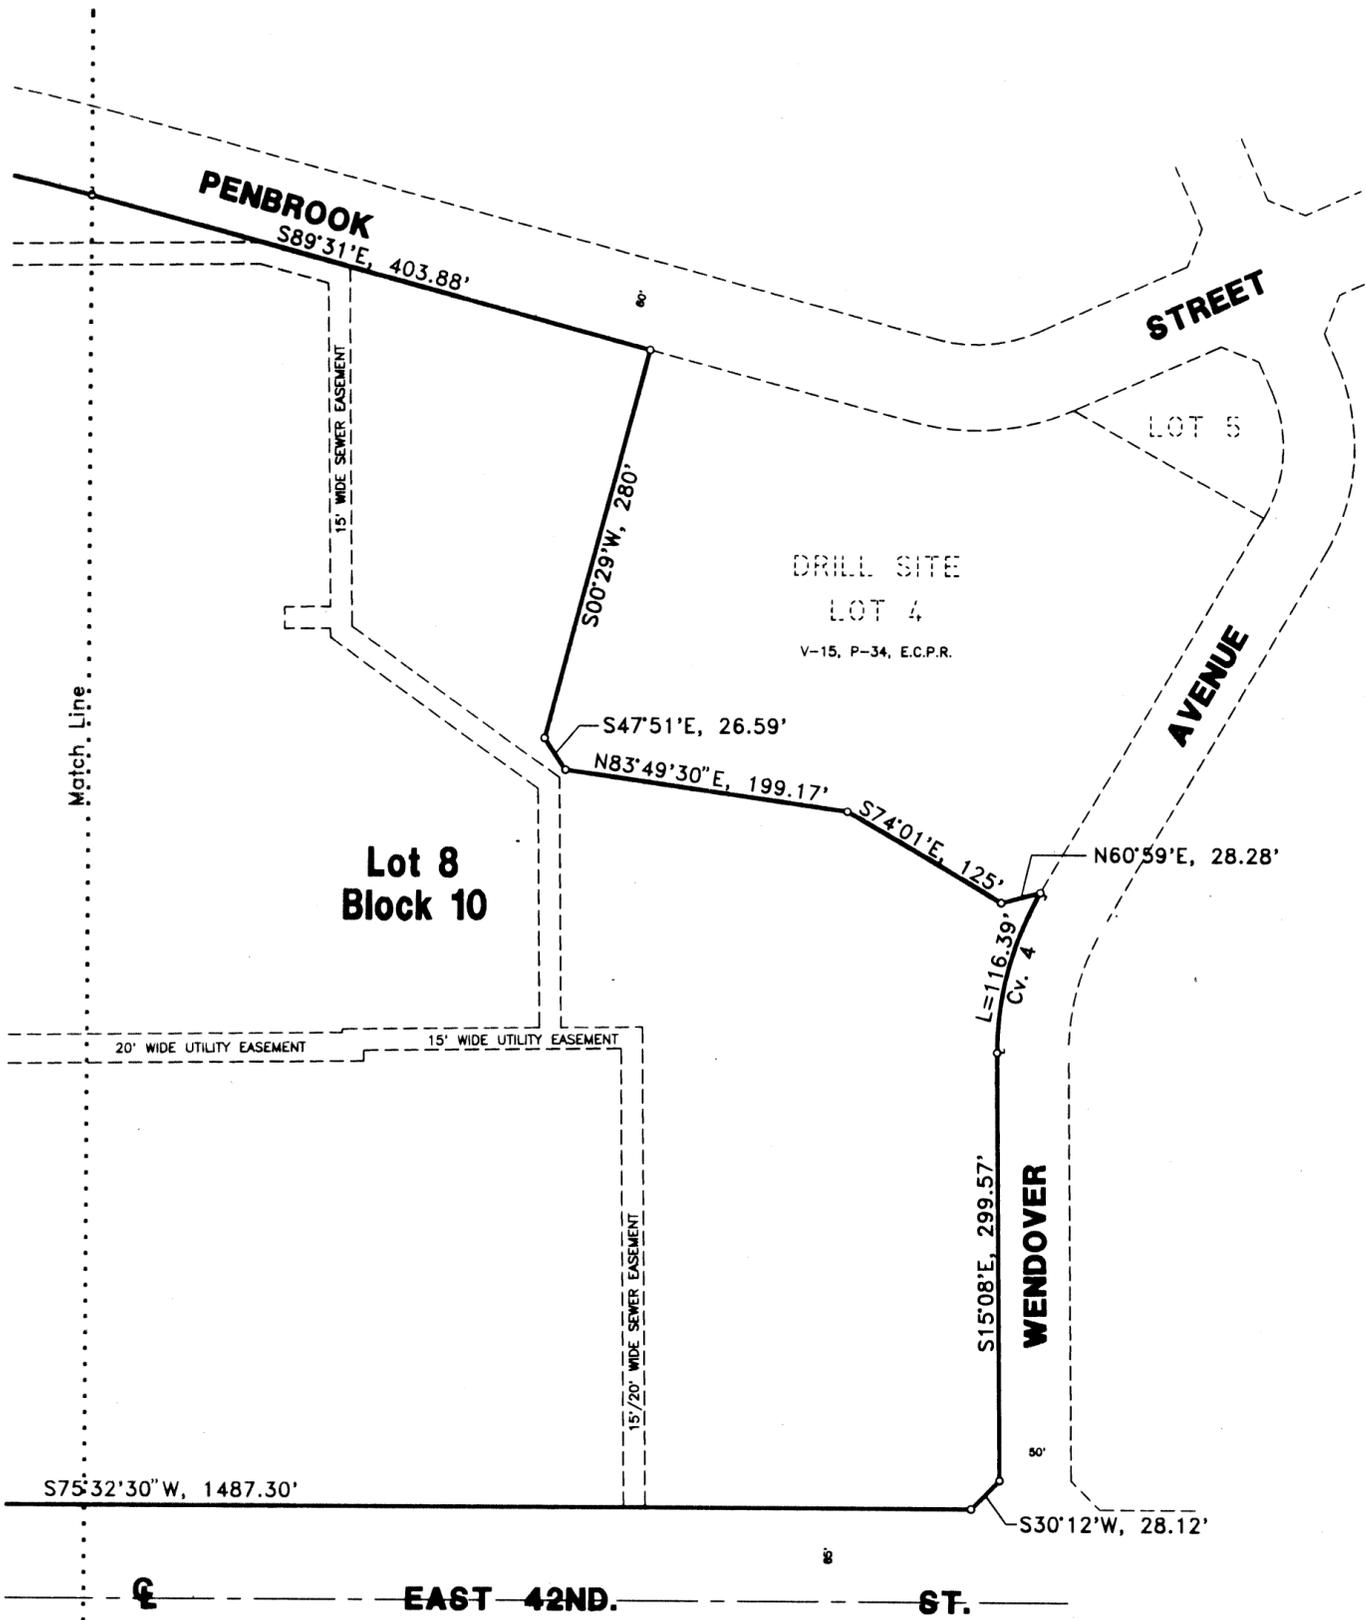


STATE OF TEXAS:  
COUNTY OF BEXAR:

KNOW ALL MEN BY THESE PRESENTS THAT I, THE UNDERSIGNED, BEING THE PRESENT OWNER OF THE LAND SHOWN ON THIS PLAT AND DESIGNATED AS "REPLAT OF 35.344 ACRES OF LAND BEING 34.804 ACRES OUT OF LOT 1, BLOCK 10, AND ALL OF LOT 6, BLOCK 10, WINWOOD ADDITION, 3RD FILING", ODESSA, ECTOR COUNTY, TEXAS, AND WHOSE NAME IS SUBSCRIBED HERETO, DOES HEREBY DEDICATE TO THE USE OF THE PUBLIC FOREVER, ALL STREETS, ALLEYS, WATER COURSES, DRAINS, EASEMENTS, AND PUBLIC PLACES SHOWN THEREON FOR THE PURPOSE AND CONSIDERATION THEREIN EXPRESSED, AND AN EASEMENT OF EGRESS AND INGRESS FOR GARBAGE AND TRASH COLLECTION PURPOSES IS HEREBY GRANTED.

H. E. BUTT GROCERY COMPANY

*Jim D. Sloan*  
JIM D. SLOAN, VICE-PRESIDENT

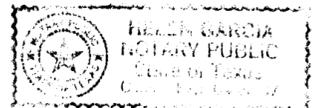

STATE OF TEXAS:  
COUNTY OF BEXAR:

BEFORE ME, THE UNDERSIGNED AUTHORITY, A NOTARY PUBLIC IN AND FOR THE STATE OF TEXAS, ON THIS DAY PERSONALLY APPEARED JIM D. SLOAN, VICE-PRESIDENT OF H. E. BUTT GROCERY COMPANY, KNOWN TO ME TO BE THE PERSON WHOSE NAME IS SUBSCRIBED TO THE FOREGOING INSTRUMENT, AND ACKNOWLEDGED TO ME THAT HE EXECUTED THE SAME FOR THE PURPOSE AND CONSIDERATION THEREIN EXPRESSED AND IN THE CAPACITY THEREIN STATED.  
GIVEN UNDER MY HAND AND SEAL OF OFFICE THIS 20 DAY OF January, 1997.

*Helen Garcia*  
NOTARY PUBLIC FOR THE STATE OF TEXAS

MY COMMISSION EXPIRES  
4-26-97

STATE OF TEXAS:  
COUNTY OF ECTOR:

KNOW ALL MEN BY THESE PRESENTS THAT I, S. W. HOWELL, A REGISTERED PROFESSIONAL LAND SURVEYOR OF THE STATE OF TEXAS, DO HEREBY CERTIFY THAT I PREPARED THIS PLAT FROM AN ACTUAL AND ACCURATE SURVEY OF THE LAND AND THAT THE CORNER MONUMENTS SHOWN HEREON WERE PROPERLY PLACED UNDER MY SUPERVISION.

DATED: January 7, 1997

*S.W. Howell*  
S. W. HOWELL  
REGISTERED PROFESSIONAL LAND SURVEYOR

CERTIFICATE OF DIRECTOR OF PUBLIC WORKS

I HEREBY CERTIFY THAT ALL REQUIREMENTS OF THE "URBAN DEVELOPMENT ORDINANCE" CONCERNING SUBMISSION AND/OR APPROVAL OF INFORMATION AND DATA TO THE DIRECTOR OF PUBLIC WORKS AND THE CITY ENGINEER, REQUIRED FOR FINAL PLAT APPROVAL, HAVE BEEN COMPLIED WITH FOR THIS SUBMISSION.

DATED: January 28, 1997

*Matthew S. Spryngel*  
DIRECTOR OF PUBLIC WORKS

APPROVED THIS 18<sup>TH</sup> DAY OF July, 1997, BY THE PLANNING COMMISSION OF THE CITY OF ODESSA, TEXAS.

*Arrian Blourey*  
DIRECTOR OF PLANNING

FILED FOR RECORD THIS 11<sup>TH</sup> DAY OF February, 1997, 1:37 P.M.,  
RECORDED THIS 11<sup>TH</sup> DAY OF February, 1997, 2:28 P.M., IN  
CABINET 124, PAGE 124, ECTOR COUNTY PLAT RECORDS.

*Barbara B. Baker*  
COUNTY CLERK OF ECTOR COUNTY, TEXAS

**SURVEYOR'S NOTE**

THE LOCATION OF ALL EASEMENTS AND BUILDING SETBACK LINES SET FORTH ON THE PLAT OF WINWOOD ADDITION, THIRD FILING, ODESSA, TEXAS, RECORDED IN VOLUME 15, PAGE 34, PLAT RECORDS OF ECTOR COUNTY, TEXAS, AND THE REPLAT OF A 0.54 ACRE TRACT OF LAND IN LOT 1, BLOCK 10, WINWOOD ADDITION, THIRD FILING, SET FORTH ON THE PLAT RECORDED IN VOLUME 21, PAGE 47, PLAT RECORDS OF ECTOR COUNTY, TEXAS, SHALL BE MODIFIED TO BE LOCATED AS SPECIFICALLY SET FORTH ON THIS REPLAT.

SCALE: 1"=100'

**S. W. HOWELL ENGINEERING, INC.**

409 EAST 57TH STREET  
ODESSA, TEXAS 79762  
BUS. PH. (915) 367-5711  
FAX PH. (915) 367-8743  
97-17031  
JUNE 24, 1996

C U R V E D A T A						
NO.	DELTA ANGLE	TANGENT	RADIUS	LENGTH	CH. BEARING	CH. DISTANCE
1	30°37'30"	187.20'	683.7'	365.44'	N89°08'45"W	361.11'
2	61°09'	79.76'	135.0'	144.08'	N48°10'W	137.34'
3	15°37'	143.44'	1046.0'	285.10'	N82°40'30"E	284.22'
4	31°07'	59.67'	214.32'	116.39'	S00°25'30"W	114.97'