


# WINWOOD ADDITION 4TH FILING


A SUBDIVISION OF 23.49 ACRES OF LAND IN  
SECTION 11 & 12, BLOCK 42; T-2-S, T & P RY CO SURVEY  
ECTOR COUNTY, TEXAS.

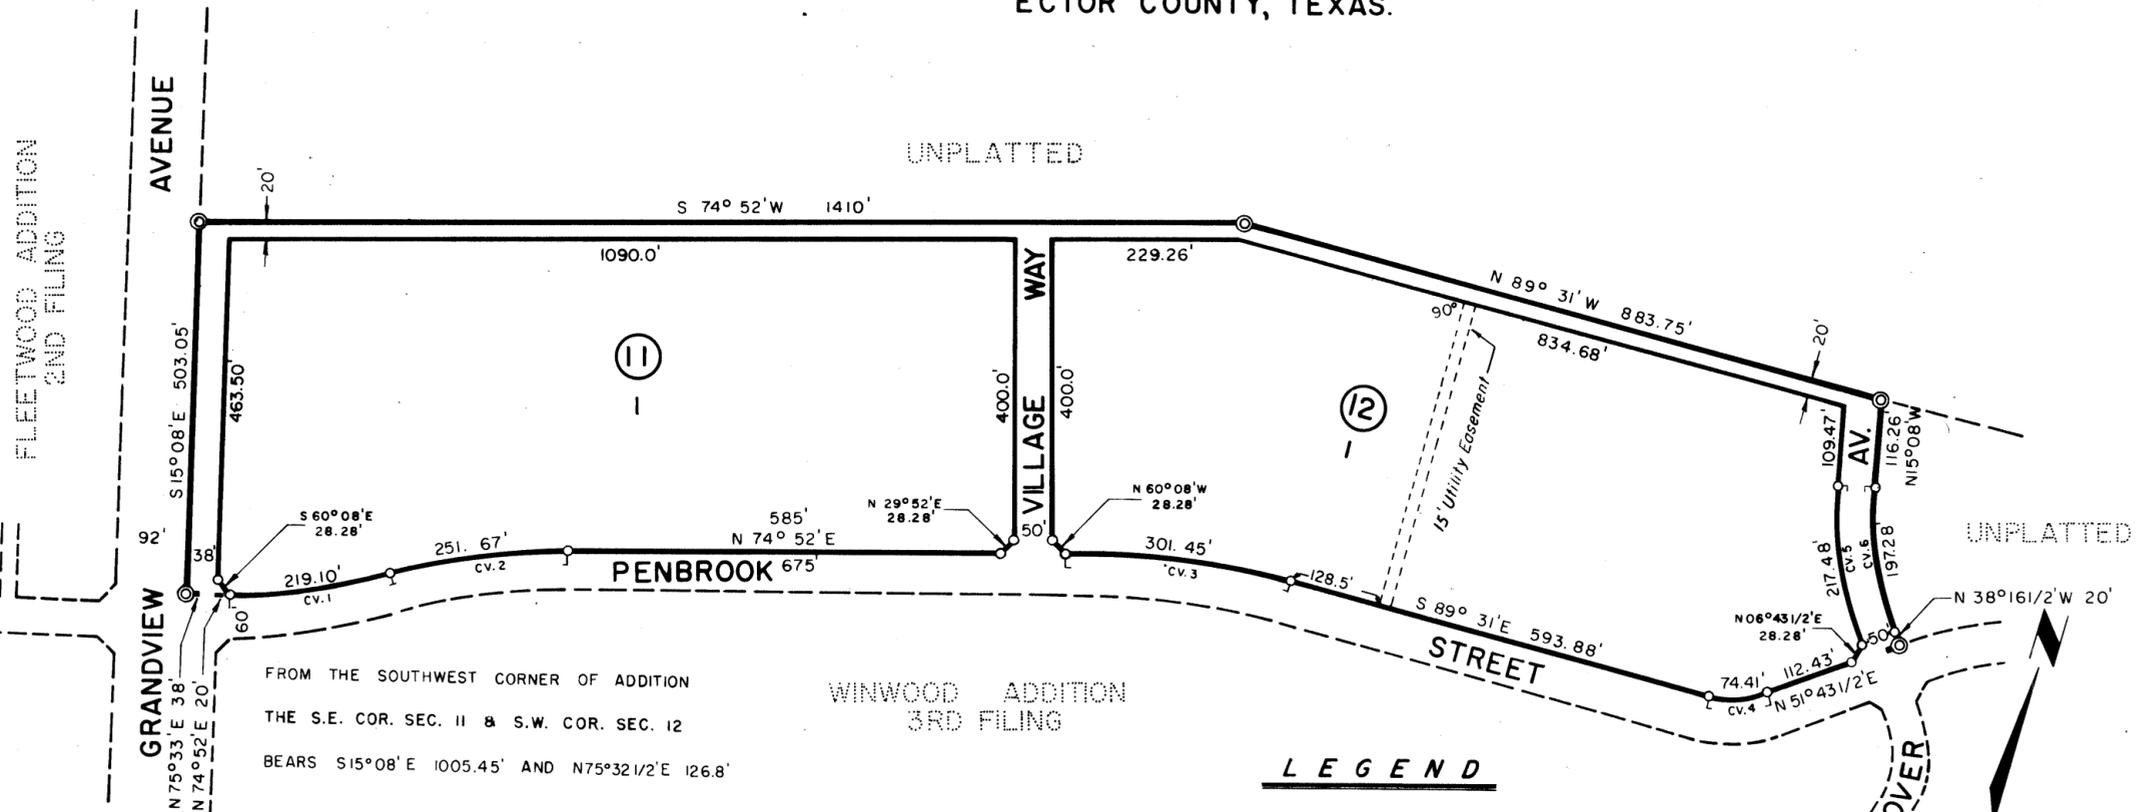

FROM THE SOUTHWEST CORNER OF ADDITION  
THE S.E. COR. SEC. 11 & S.W. COR. SEC. 12  
BEARS S15°08'E 1005.45' AND N75°32 1/2'E 126.8'

### LEGEND

- ⊙ Tract Corner
- ⊖ P.C. or P.T. of Curve
- ⊙ Section Corner
- 20' Cutback

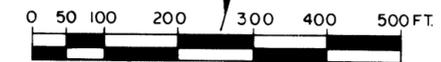

CURVE DATA					
Cv. No	Δ	D	T	R	L
1	15° 33'	07° 05.8'	110.23'	807.3'	219.10'
2	15° 33'	06° 10.7'	126.61'	927.3'	251.67'
3	15° 37'	05° 10.8'	151.66'	1106.0'	301.45'
4	38° 45' 30"	52° 05.4'	38.69'	110.0'	74.41'
5	23° 08' 30"	10° 38.5'	110.24'	538.45'	217.48'
6	23° 08' 30"	11° 43.9'	100.0'	488.45'	197.28'

STATE OF TEXAS:  
COUNTY OF ECTOR:

KNOW ALL MEN BY THESE PRESENTS

WE, THE UNDERSIGNED, SOLE OWNERS OF THE LAND SHOWN ON THIS PLAT, AND DESIGNATED HEREIN AS "WINWOOD ADDITION, 4th FILING," A SUBDIVISION TO THE CITY OF ODESSA, TEXAS, AND WHOSE NAME IS SUBSCRIBED HERETO, HEREBY DEDICATE TO THE USE OF PUBLIC FOREVER ALL STREETS, ALLEYS, PARKS, WATERCOURSES, DRAINS, EASEMENTS AND PUBLIC PLACES THEREON SHOWN FOR THE PURPOSE AND CONSIDERATION THEREIN EXPRESSED; AND DO FURTHER GRANT MINERAL LESSEES THE USE OF THE STREETS AS HEREIN DEDICATED FOR RIGHTS OF EGRESS AND INGRESS FOR LAYING PIPELINES, TELEPHONE AND TELEGRAPH LINES THEREIN, AND DO FURTHER PROVIDE THAT THE PIPELINE EASEMENTS IN THE PUBLIC STREETS AND ALLEYS AND THE EASEMENTS FOR ERECTING OF TELEPHONE AND ELECTRIC LINES THEREIN REFERRED TO SHALL EXIST FOR AND INURE TO THE BENEFIT OF THE MINERAL FEE OWNERS AND ANY SUBSEQUENT HOLDER OF AN OIL, GAS AND MINERAL LEASE OR A MINERAL LEASEHOLD ESTATE FROM THEM.

J.L. RHOADES & ASSOCIATES, INC.  
BY James S. Key PRESIDENT ATTEST Mary Jo Clark ASST. SECRETARY

STATE OF TEXAS:  
COUNTY OF ECTOR:

BEFORE ME THE UNDERSIGNED AUTHORITY

A NOTARY PUBLIC IN AND FOR ECTOR COUNTY, TEXAS, ON THIS DAY PERSONALLY APPEARED JAMES S. KEY, KNOWN TO ME TO BE THE PERSON AND OFFICER WHOSE NAME IS SUBSCRIBED TO THE FOREGOING INSTRUMENT AND ACKNOWLEDGED TO ME THAT THE SAME WAS THE ACT OF SAID "J. L. RHOADES & ASSOCIATES, INC.," A TEXAS CORPORATION, AND THAT HE EXECUTED THE SAME AS THE ACT OF SAID CORPORATION, FOR THE PURPOSE AND AND CONSIDERATIONS THEREIN EXPRESSED AND IN THE CAPACITY THEREIN STATED GIVEN UNDER MY HAND AND SEAL OF OFFICE ON THIS 8th DAY OF SEPT., 1972.

Bernice Johnson  
NOTARY PUBLIC IN AND FOR ECTOR COUNTY, TEXAS

KNOW ALL MEN BY THESE PRESENTS:

THAT I, KENNETH E. ESMOND, DO HEREBY CERTIFY THAT I PREPARED THIS PLAT FROM AN ACTUAL AND ACCURATE SURVEY OF THE LAND AND THAT THE CORNER MONUMENTS SHOWN THEREON WERE PROPERLY PLACED UNDER MY SUPERVISION.

Kenneth E. Esmond  
REGISTERED PUBLIC SURVEYOR  
DATE: SEPT. 8, 1972

APPROVED THIS 14th DAY OF September, 1972, BY THE PLANNING BOARD OF THE CITY OF ODESSA, TEXAS.

R.B. Hampton CHAIRMAN Arthur F. High DIRECTOR OF PLANNING

APPROVED THIS 26th DAY OF September, 1972, BY THE CITY COUNCIL OF THE CITY OF ODESSA, TEXAS.

Jim Reese MAYOR Paul G. High CITY MANAGER Mary Jo Clark CITY SECRETARY

CERTIFICATE OF DIRECTOR OF PUBLIC WORKS:

I, HEREBY CERTIFY THAT ALL REQUIREMENTS OF THE "URBAN DEVELOPMENT ORDINANCE" CONCERNING SUBMISSION AND/OR APPROVAL OF INFORMATION AND DATA TO THE DIRECTOR OF PUBLIC WORKS AND THE CITY ENGINEER REQUIRED FOR FINAL PLAT APPROVAL, HAVE BEEN COMPLIED WITH FOR THIS SUBDIVISION.

DATE Oct. 2, 1972. Bayam J. Henderson DIRECTOR OF PUBLIC WORKS

FILED FOR RECORD THIS 13th DAY OF October, 1972, AT 11 A. M. RECORDED THIS 13th DAY OF October, 1972, AT 11 A. M. IN VOL. 15 PAGE 59  
ECTOR COUNTY PLAT RECORDS.

Edna Smith  
COUNTY CLERK OF ECTOR COUNTY, TEXAS