


90-02H


# REPLAT OF A 1.61 ACRE TRACT OF LAND IN THE SOUTH PART OF LOT 1, BLOCK 13, WINWOOD ADDITION, 5TH FILING ODESSA, ECTOR COUNTY, TEXAS

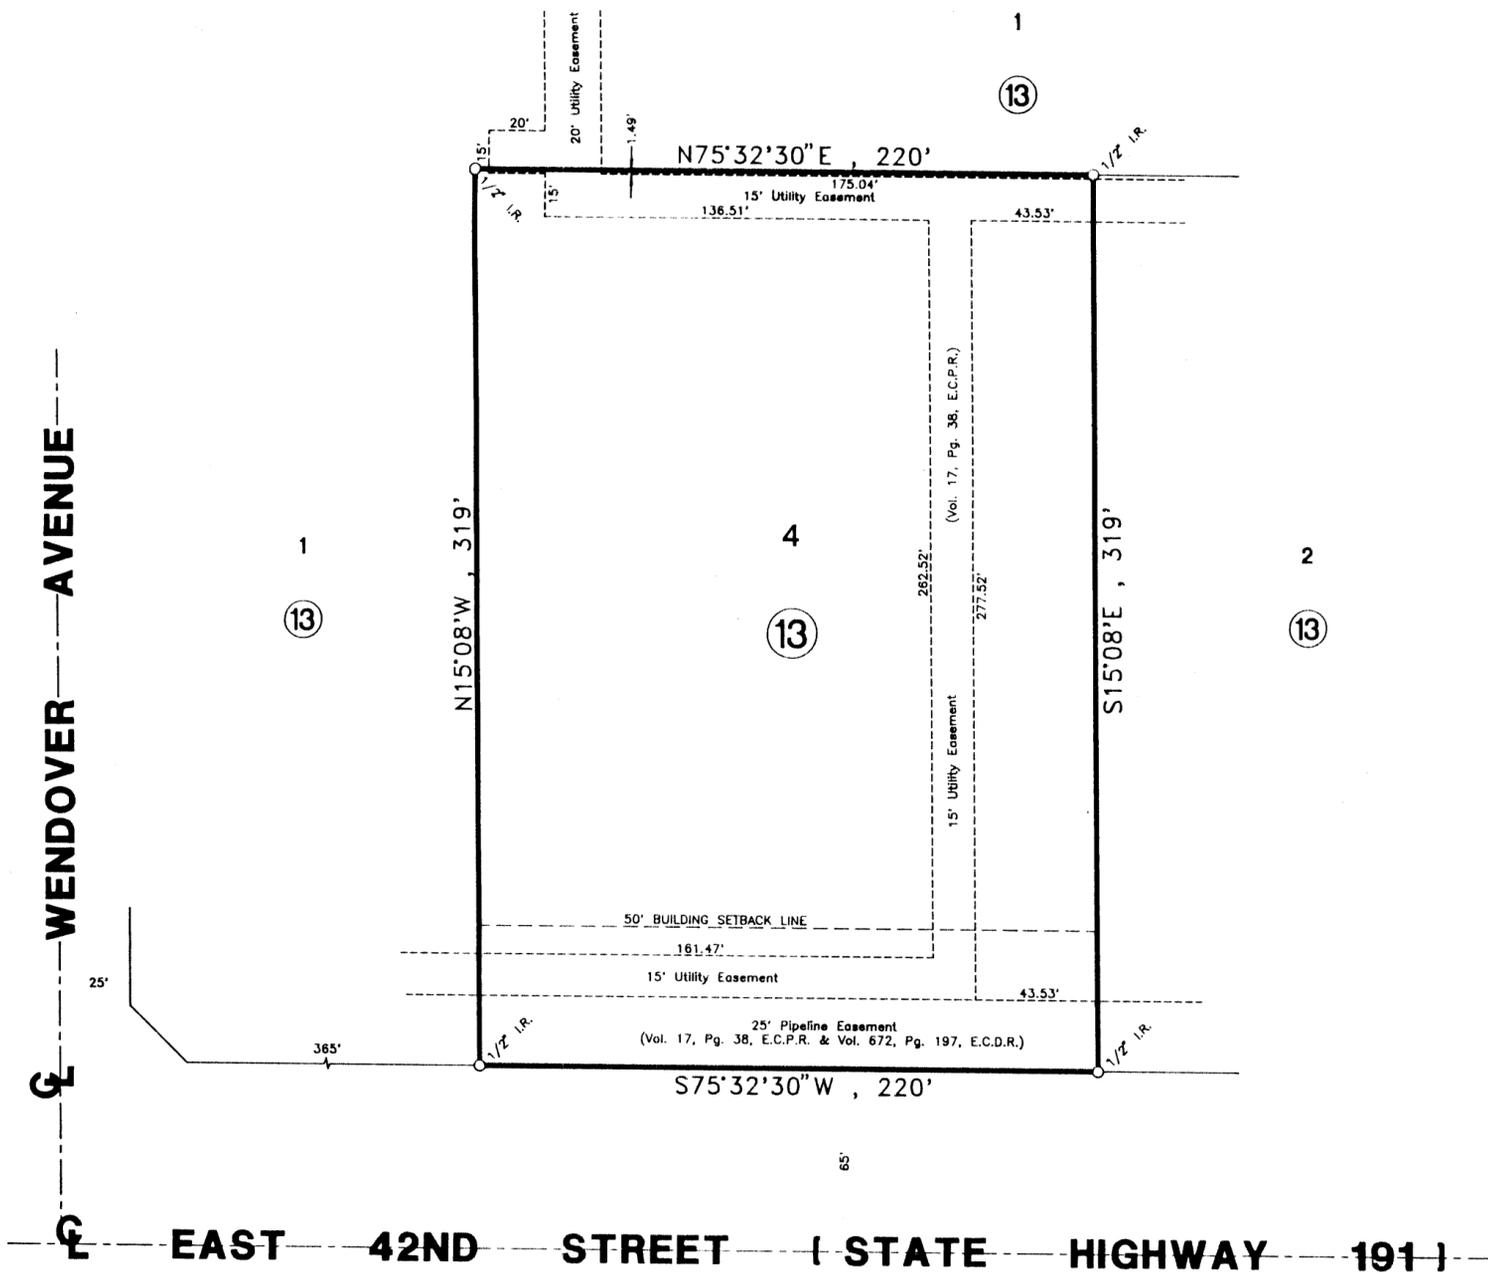

  
 0 50 100  
**S.W. HOWELL ENGINEERING, INC.**  
 409 EAST 57TH STREET  
 ODESSA, TEXAS 79762  
 (915) 367-5711  
 JANUARY, 1990  
 89-11043  
**LEGEND**  
 o SUBDIVISION CORNER (1/2" I.R.)

STATE OF TEXAS  
COUNTY OF ECTOR

KNOW ALL MEN BY THESE PRESENTS THAT WE, THE UNDERSIGNED, BEING THE PRESENT OWNERS OF THE LAND SHOWN ON THIS PLAT AND DESIGNATED AS "REPLAT OF A 1.61 ACRE TRACT OF LAND IN THE SOUTH PART OF LOT 1, BLOCK 13, WINWOOD ADDITION, 5TH FILING," AN ADDITION TO THE CITY OF ODESSA, ECTOR COUNTY, TEXAS, AND WHOSE NAMES ARE SUBSCRIBED HERETO, HEREBY DEDICATE TO THE USE OF THE PUBLIC FOREVER, ALL STREETS, ALLEYS, WATER COURSES, DRAINS, EASEMENTS, AND PUBLIC PLACES SHOWN THEREON FOR THE PURPOSE AND CONSIDERATION THEREIN EXPRESSED, AND AN EASEMENT OF EGRESS AND INGRESS FOR GARBAGE AND TRASH COLLECTION PURPOSES IS HEREBY GRANTED.

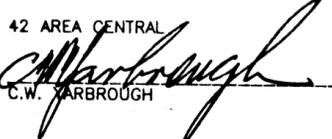
42 AREA CENTRAL  
  
 C.W. YARBROUGH

STATE OF TEXAS  
COUNTY OF ECTOR

BEFORE ME THE UNDERSIGNED AUTHORITY A NOTARY PUBLIC IN AND FOR THE STATE OF TEXAS, ON THIS DAY PERSONALLY APPEARED C. W. YARBROUGH, dba AS 42 AREA CENTRAL, KNOWN TO ME TO BE THE PERSON WHOSE NAME IS SUBSCRIBED TO THE FOREGOING INSTRUMENT, AND ACKNOWLEDGED TO ME THAT HE EXECUTED THE SAME FOR THE PURPOSE AND CONSIDERATION THEREIN EXPRESSED AND IN THE CAPACITY THEREIN STATED.  
 GIVEN UNDER MY HAND AND SEAL OF OFFICE THIS 31st DAY OF January 1990.

  
 NOTARY PUBLIC FOR THE STATE OF TEXAS


MY COMMISSION EXPIRES  
3-17-92

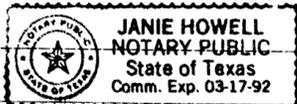


STATE OF TEXAS  
COUNTY OF ECTOR:

KNOW ALL MEN BY THESE PRESENTS THAT I, S. W. HOWELL, A REGISTERED PROFESSIONAL LAND SURVEYOR OF THE STATE OF TEXAS, HEREBY CERTIFY THAT I PREPARED THIS PLAT FROM AN ACCURATE SURVEY OF THE LAND AND THAT THE CORNER MONUMENTS SHOWN HEREON WERE PROPERLY PLACED UNDER MY SUPERVISION.

DATED: 1-17, 1990

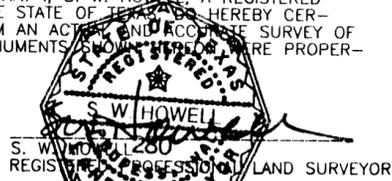

APPROVED THIS 13TH DAY OF FEBRUARY, 1990, BY THE CITY COUNCIL OF ODESSA, TEXAS.

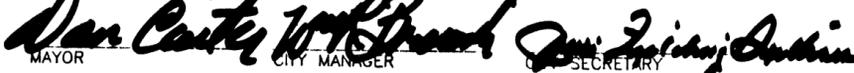  
 MAYOR CITY MANAGER SECRETARY

CERTIFICATE OF DIRECTOR OF PUBLIC WORKS

I HEREBY CERTIFY THAT ALL REQUIREMENTS OF THE "URBAN DEVELOPMENT ORDINANCE" CONCERNING SUBMISSION AND/OR APPROVAL OF INFORMATION AND DATA TO THE DIRECTOR OF PUBLIC WORKS AND THE CITY ENGINEER, REQUIRED FOR FINAL PLAT APPROVAL, HAVE BEEN COMPLIED WITH FOR THIS SUBMISSION.

DATED: 2-16-90

  
 DIRECTOR OF PUBLIC WORKS

APPROVED THIS 16TH DAY OF FEBRUARY, 1990, BY THE PLANNING COMMISSION OF THE CITY OF ODESSA, TEXAS.

  
 CHAIRMAN DIRECTOR OF PLANNING

FILED FOR RECORD THIS 17th DAY OF February, 1990, 11 M., IN RECORDED THIS 17th DAY OF February, 1990, 11 M., IN CABINET 17, PAGE 17, ECTOR COUNTY PLAT RECORDS.

  
 COUNTY CLERK OF ECTOR COUNTY, TEXAS