


YOUNGVILLE SUBDIVISION

A SUBDIVISION OF 650.2 ACRES OF LAND
IN SECTION 12, BLOCK 44, T-2-S, T&P RR CO. SURVEY,
ECTOR COUNTY, TEXAS

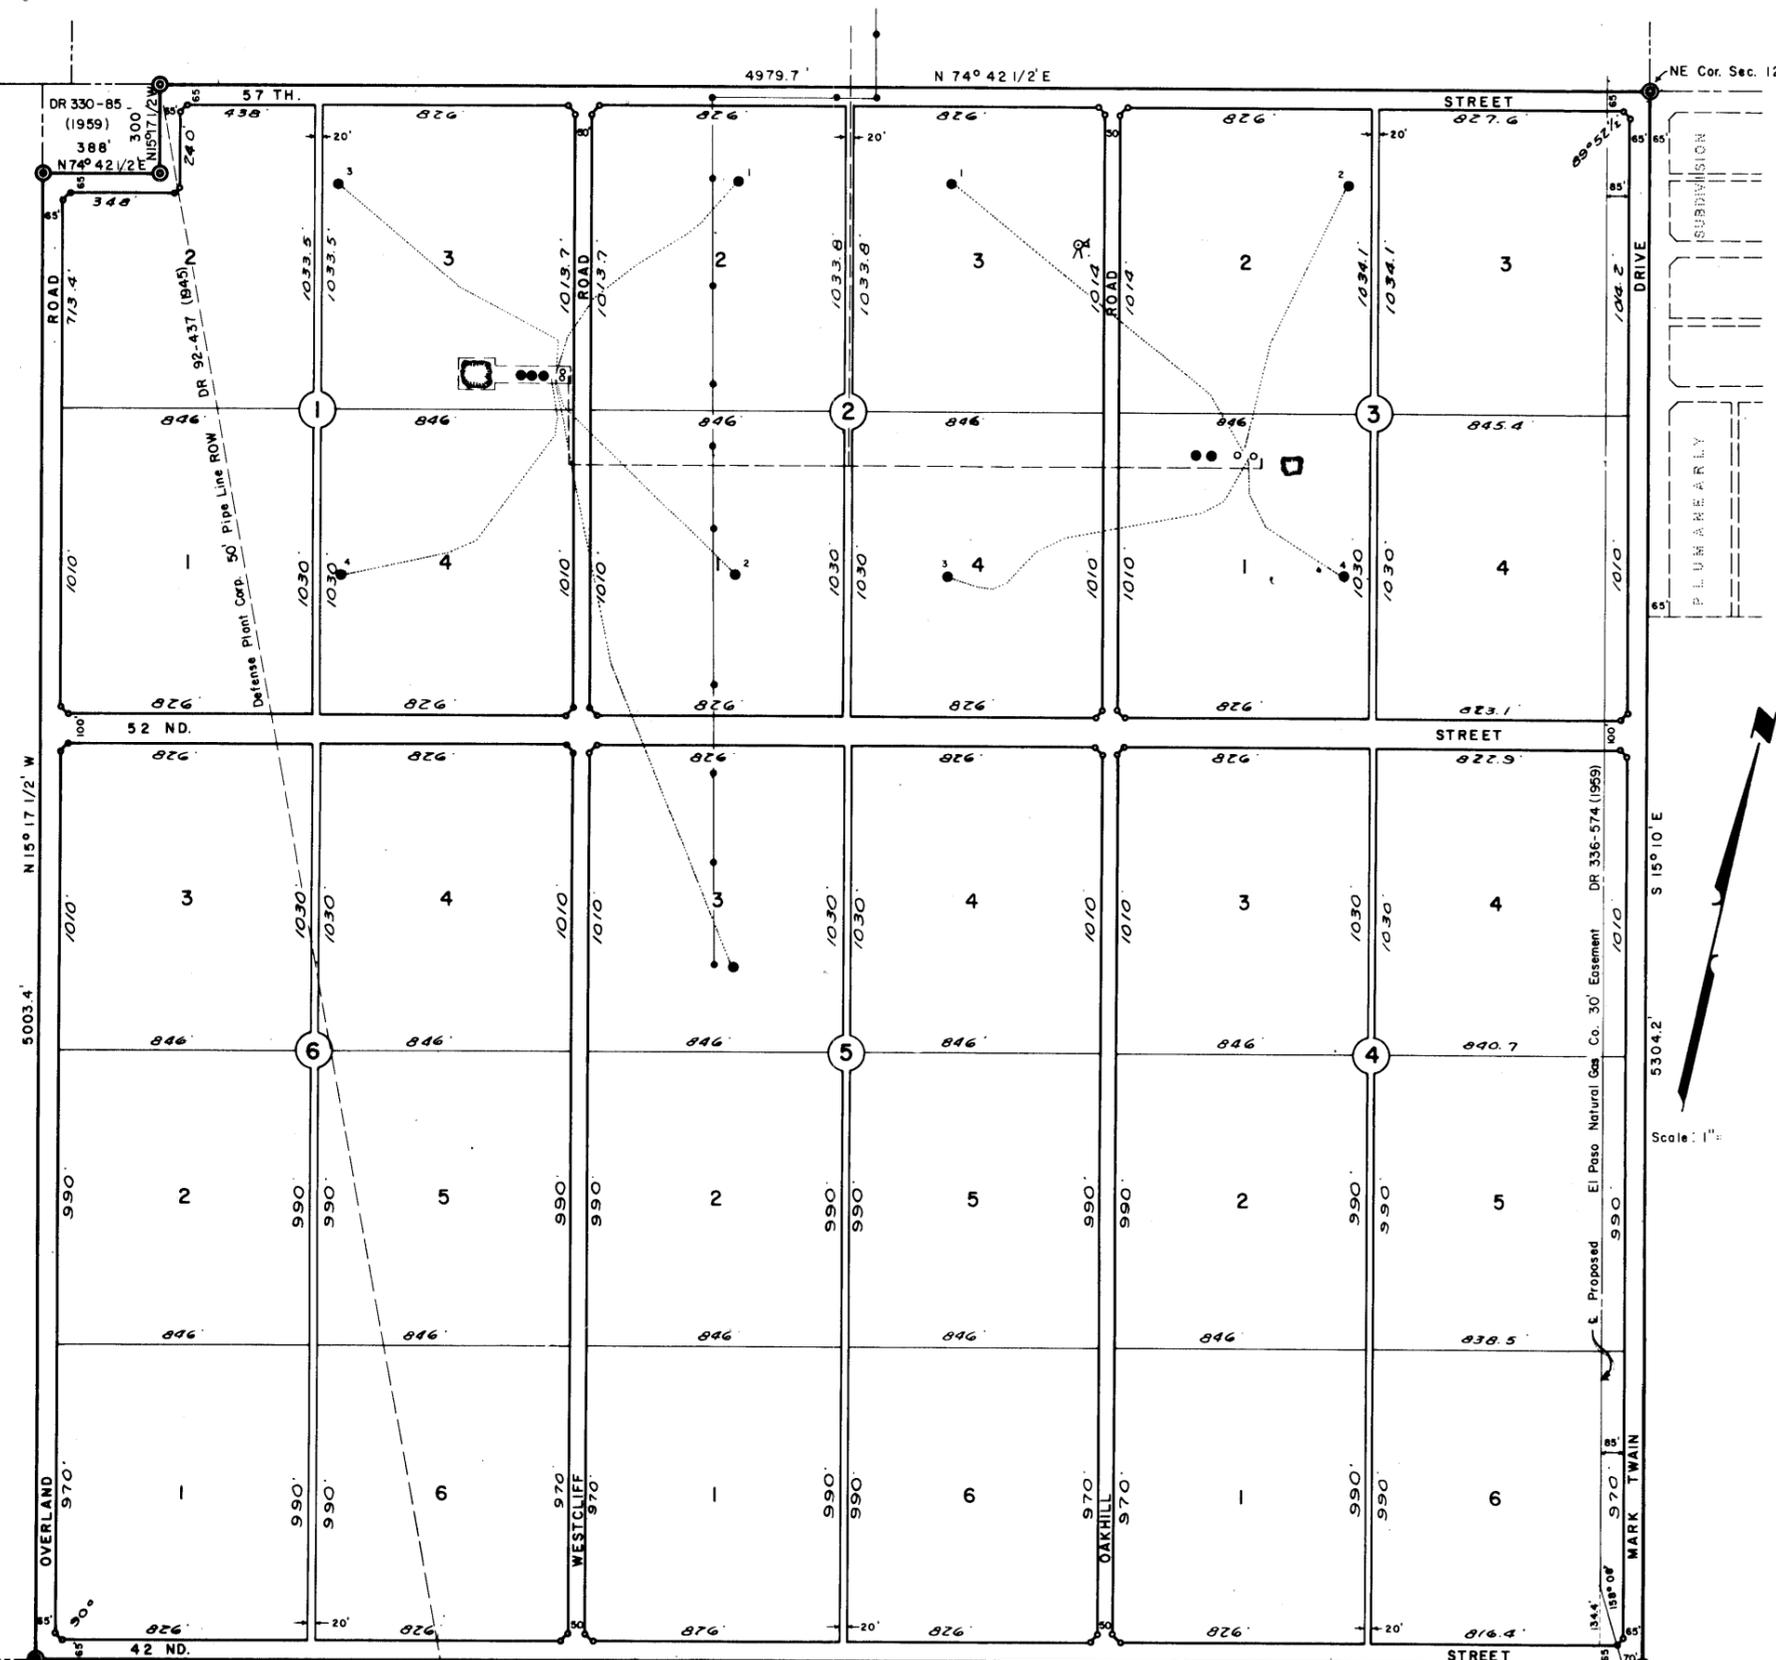

STATE OF TEXAS:
COUNTY OF ECTOR:

KNOW ALL MEN BY THESE PRESENTS
THAT WE, HOLDERS INC., BEING THE PRESENT OWNERS OF 650.2 ACRES OF LAND IN SECTION 12, BLOCK 44, T-2-S, T&P RR CO. SURVEY, ECTOR COUNTY, TEXAS, HAVE CAUSED THE SAME TO BE SUBDIVIDED INTO LOTS, BLOCKS, STREETS AND ALLEYS AND DO HEREBY DESIGNATE SUCH SUBDIVISION AS "YOUNGVILLE SUBDIVISION" AND DO HEREBY DEDICATE SAID STREETS AND ALLEYS TO THE PUBLIC FOR ITS USE BUT IN THE EVENT SAID STREETS AND ALLEYS CEASE TO BE USED AS SUCH THE TITLE THERETO SHALL REVERT TO US OUR HEIRS AND ASSIGNS.

WITNESS OUR HANDS AT ODESSA, TEXAS ON THIS 14th DAY OF April 1960.

HOLDERS INC.
PRESIDENT: Louis Rochester LOUIS ROCHESTER
ASST. SECRETARY: T. G. Henderson T. G. HENDERSON

STATE OF TEXAS:
COUNTY OF ECTOR:

BEFORE ME THE UNDERSIGNED AUTHORITY
A NOTARY PUBLIC IN AND FOR ECTOR COUNTY, TEXAS, ON THIS DAY PERSONALLY APPEARED LOUIS ROCHESTER, PRESIDENT OF HOLDERS INC. A TEXAS CORPORATION, KNOWN TO ME TO BE THE PERSON AND OFFICER WHOSE NAME IS SUBSCRIBED TO THE FOREGOING INSTRUMENT AND ACKNOWLEDGED TO ME THAT HE EXECUTED THE SAME AS AN ACT OF SUCH CORPORATION FOR THE PURPOSES AND CONSIDERATIONS THEREIN EXPRESSED AND IN THE CAPACITY THEREIN STATED.

GIVEN UNDER MY HAND AND SEAL OF OFFICE ON THIS 14th DAY OF April 1960.

James L. Inmett Jr.
NOTARY PUBLIC IN AND FOR ECTOR COUNTY, TEXAS

STATE OF TEXAS:
COUNTY OF ECTOR:

I, KENNETH E. ESMOND, A REGISTERED PUBLIC SURVEYOR OF ECTOR COUNTY, TEXAS, DO HEREBY CERTIFY THAT THE PLAT HEREOF OF "YOUNGVILLE SUBDIVISION" REPRESENTS A SURVEY MADE BY ME ON THE GROUND AND THAT THE LINES AND DIMENSIONS ARE TRUE AND CORRECT TO THE BEST OF MY KNOWLEDGE AND BELIEF.

DATED: APRIL, 1960.
Kenneth E. Esmond
KENNETH E. ESMOND

THIS PLAT OF "YOUNGVILLE SUBDIVISION" IS HEREBY APPROVED. DATED March 3rd, 1960.
Emil H. Beck CHAIRMAN PLANNING BOARD
J. E. Ornd SECRETARY PLANNING BOARD

THIS PLAT OF "YOUNGVILLE SUBDIVISION" IS HEREBY APPROVED. DATED March 14th, 1960.
Quell Knight
COUNTY JUDGE

FILED FOR RECORD ON THIS 14 DAY OF April 1960, AT 2 P.M. RECORDED ON THIS 14 DAY OF April 1960, AT 2 P.M. IN VOL. 9 PAGE 19 ECTOR COUNTY PLAT RECORDS.

Edna Smith
COUNTY CLERK OF ECTOR COUNTY, TEXAS

- LEGEND
- Slush Pit
 - Tank Btry.
 - Pipe Line
 - Flow Line
 - Electric Line
 - Section Corner
 - Tract Corner
 - Block Corner
 - Oil Well